










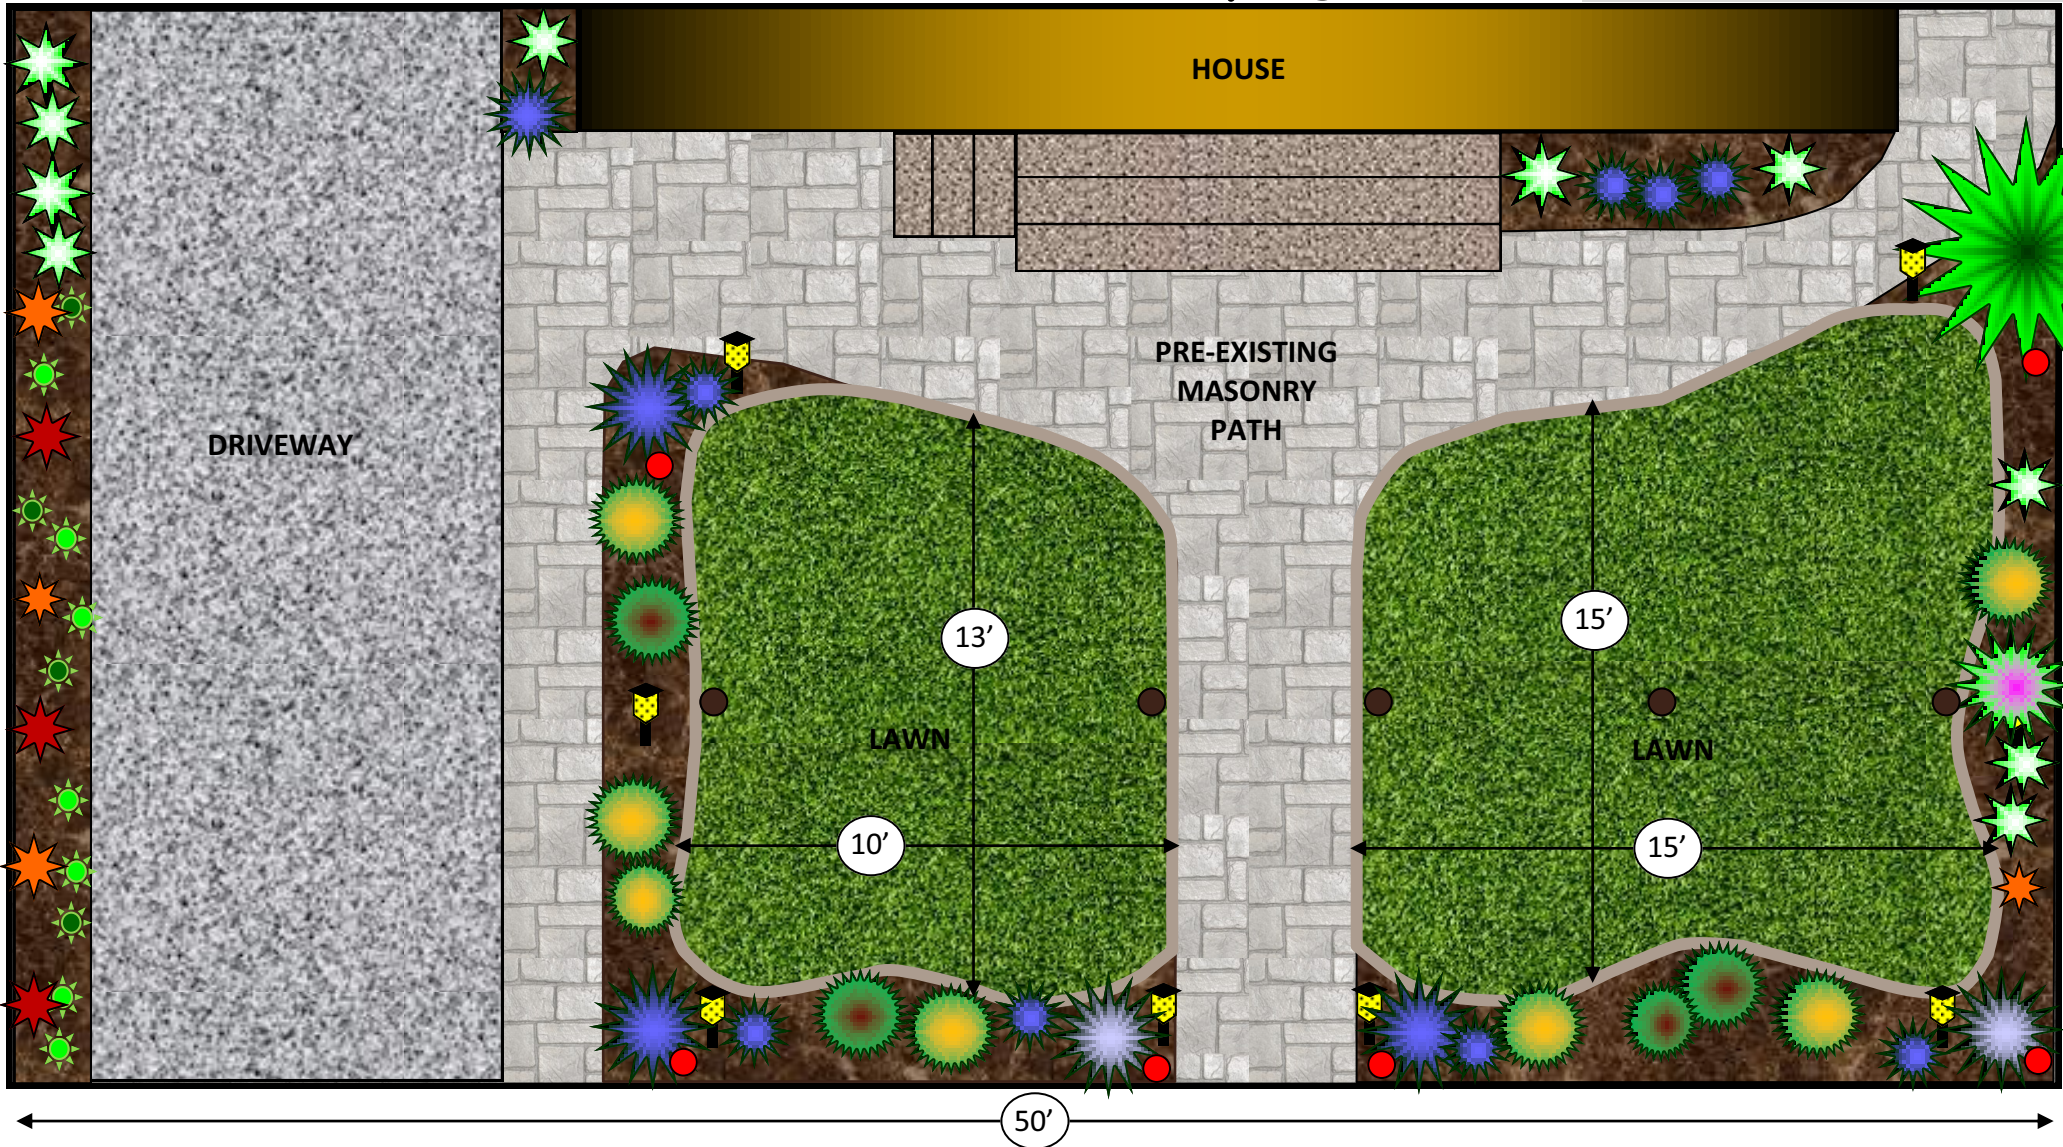




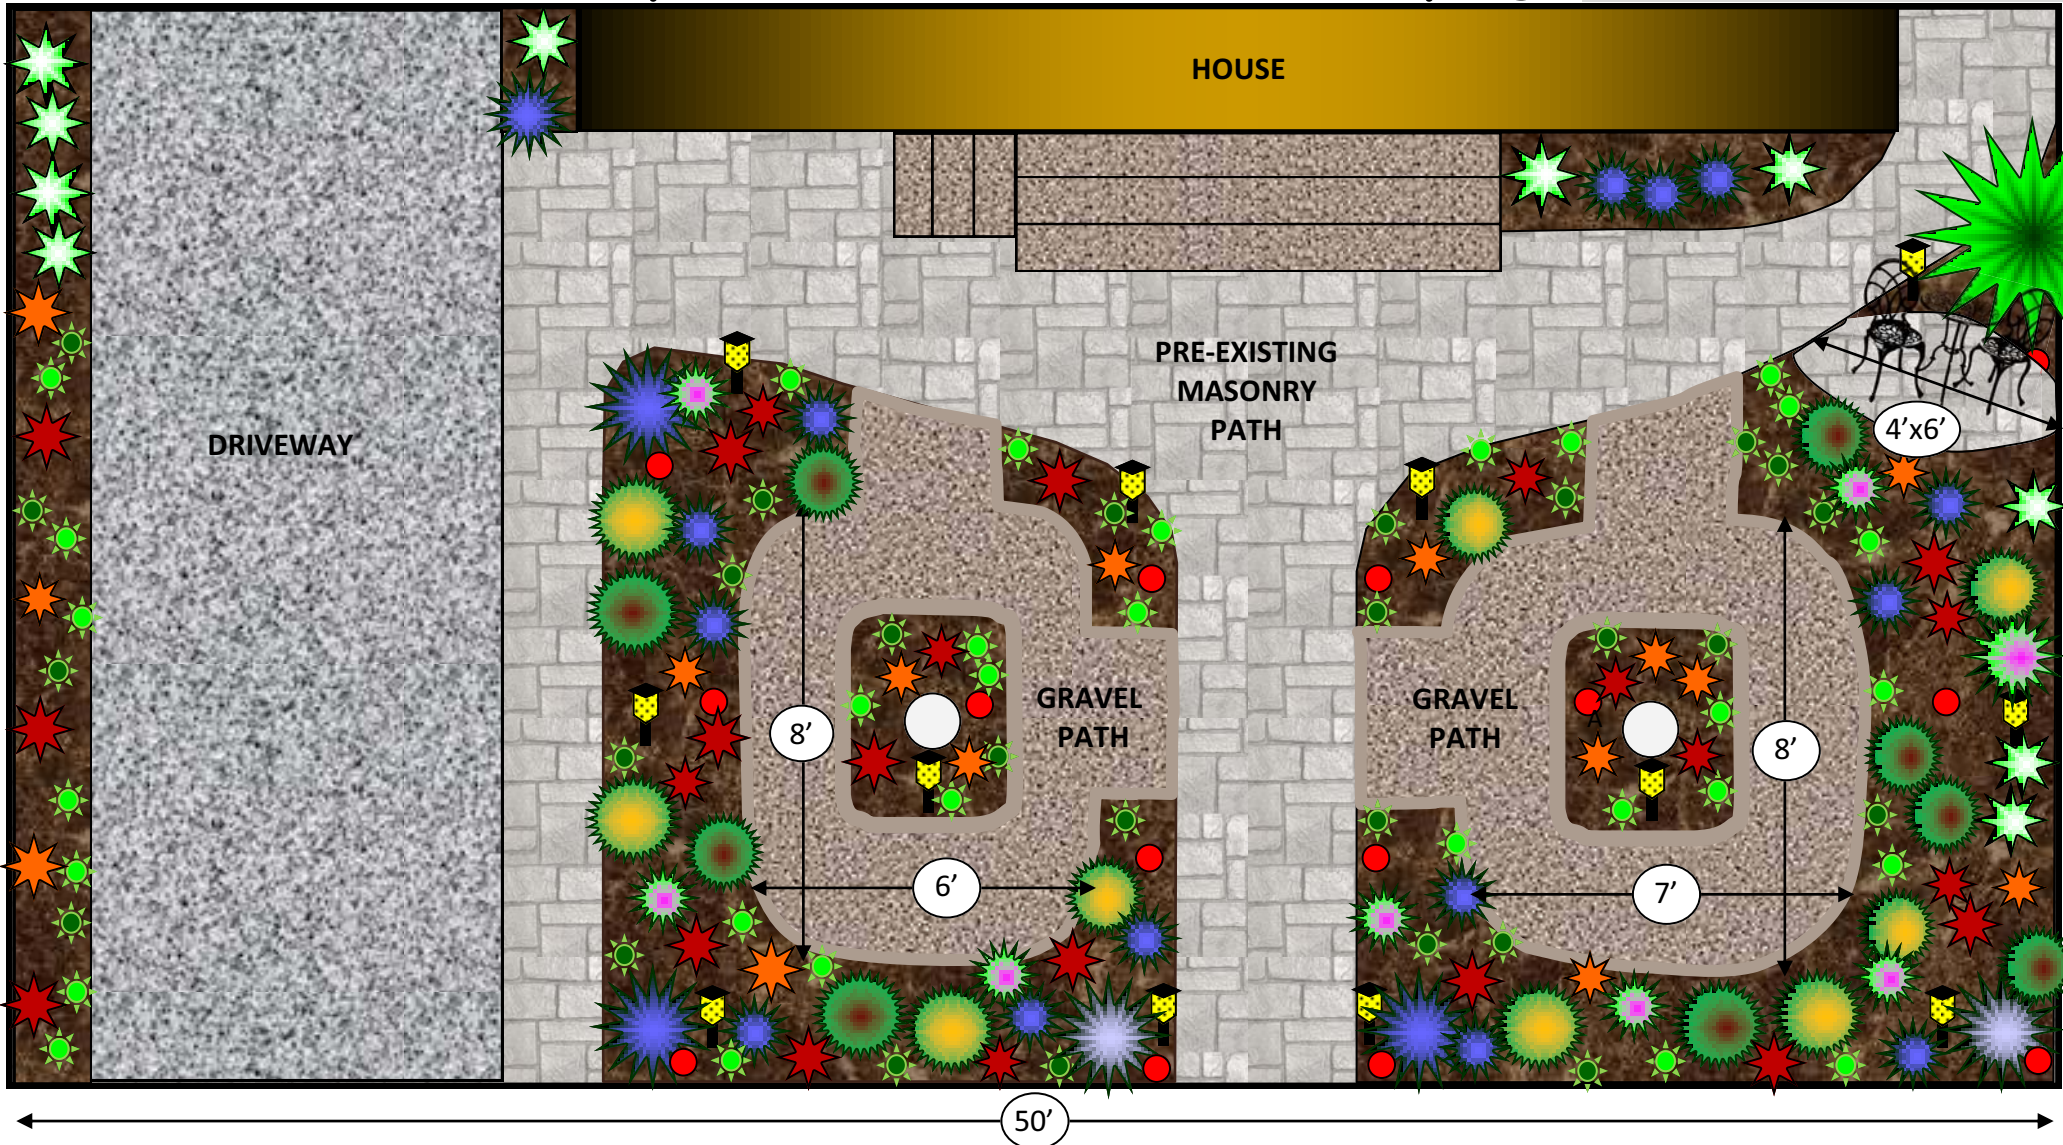
Current Landscaping



Planting and Landscape Symbols

- | | | | | |
|--|---|--|---|---|
|  Red Amaryllis |  Yellow Day Lily |  Blue Agapanthus |  Succulent Ground Cover | |
|  Kaffir Lily |  Red Day Lily |  White Agapanthus |  Succulent Ground Cover |  Low Voltage Light |
|  Calla Lily |  Birch Tree |  Princess Plant |  Drip Lines (red) & Sprinklers (brown) | |

Proposed Water Wise Landscaping



Planting and Landscape Symbols

- | | | | | |
|--|---|--|--|---|
|  Red Amaryllis |  Yellow Day Lily |  Blue Agapanthus |  Succulent Ground Cover |  Garden Sculpture |
|  Kaffir Lily |  Red Day Lily |  White Agapanthus |  Succulent Ground Cover |  Low Voltage Light |
|  Calla Lily |  Birch Tree |  Society Garlic |  Drip Irrigation |  Paver Patio |

LA Coast Water Wise Gardening

We will be using these approved plants from their list:

Property Address: 2846 East Vista Street



Clivia miniata
Kafir Lily, Clivia



Zantedeschia aethiopica
Calla Lily



Amaryllis belladonna
Belladonna Lily, Naked Lady



Agapanthus hybrids
Lily of the Nile



Tulbaghia violacea
Society Garlic



Hemerocallis 'Acapulco Night' and '*D. Moon'*
Hybrid Red and Yellow Daylily



Dudleya cultivars
Dudleya



Teucrium X lucidrys
Trailing Germander



Aeonium arboreum
Parasol Aeonium



Aeonium arboreum 'Zwartkop'
Purple Tree Aeonium



Sedum spathulifolium
Spathe Leaved Sedum



Senecio mandraliscae
Kleinia



Sedum rubrotinctum
Pork And Beans



Aeonium undulatum
Stalked Aeonium



Agave parryi v. huachuensis
Huachuca Agave



Sedum spurium 'Dragon's Blood'
Two Row Stone Crop





NOTES:

- Long Beach Lawn-to-Garden Online Training class completed on July 18, 2014
- Grass area to be removed is approximately 355 square feet (13' x 10' plus 15' x 15').
- New landscaping will feature gravel and stepping stones of approximately 120 square feet (8'x6' + 8'7') plus (3.14 x 3'+2') for a total of 34% hardscape.
- Existing sprinkler pop-up lines will be retrofitted with 1/2 inch or 1/4 inch emitter tubing.
- The landscape design will include medium and small boulders, rocks, pebbles and shredded rubber mulch around all planting areas.
- I've been thinking about ripping out the lawn for years now. I am so thrilled that we are finally going to do it—no more mowing, yay! Please feel free to email me at [redacted] with any questions.