


3838 Hackett Ave  
Long Beach CA 90808

PLANTING LEGEND

SYM	BOTANICAL	COMMON	SIZE	QTY
AH	Abutilon x Hybridum	Flowering Maple	5g	3
AA	Agave Attenuata	Foxtail Agave	5g	2
CL	Callistemon Little John	Dwarf Bottlebrush	5g	11
CB	Ceanothus Blue Jeans	Mountain Lilac Cultivar	5g	2
CF	Cercidium Desert Museum	Palo Verde Cultivar	2-4"	1
CFP	Cercis Forest Pansy	Eastern Redbud Cultivar	1.5g	1
CL	Croton Ladanifer	Rockrose	5g	1
E	Existing Plant or Tree	--	--	--
F	Festuca Eliza Blue	Blue Fescue Cultivar	1g	14
LC	Lantana Californi Gold	Lantana Cultivar	1g	6
LG	Lavandula Goodwin Creek	Lavender Cultivar	1g	29
FF	Fennisetum Fireworks	Red Fountain Grass	1g	11
PP	Penstemon Parryi	Parry's Penstemon	1g	2
PY	Phormium Yellow Wave	Flax Cultivar	5g	2
SC	Solvia Clevelandii	Cleveland Sage	5g	7
SM	Senecio Mandiboscana	Klema	1g	6

NOTES

1. Install automatic drip irrigation system in all planter areas.
2. Use 2" mulch layer in all planter areas.
3. Main path to be dryset using Bouquet Canyon flagstone and gravel joints.
4. Dry riverbed to be 3'-0" river rock.
5. Perimeter fence to be redwood 1 x 6 lats with stone veneer columns @ 30" high.

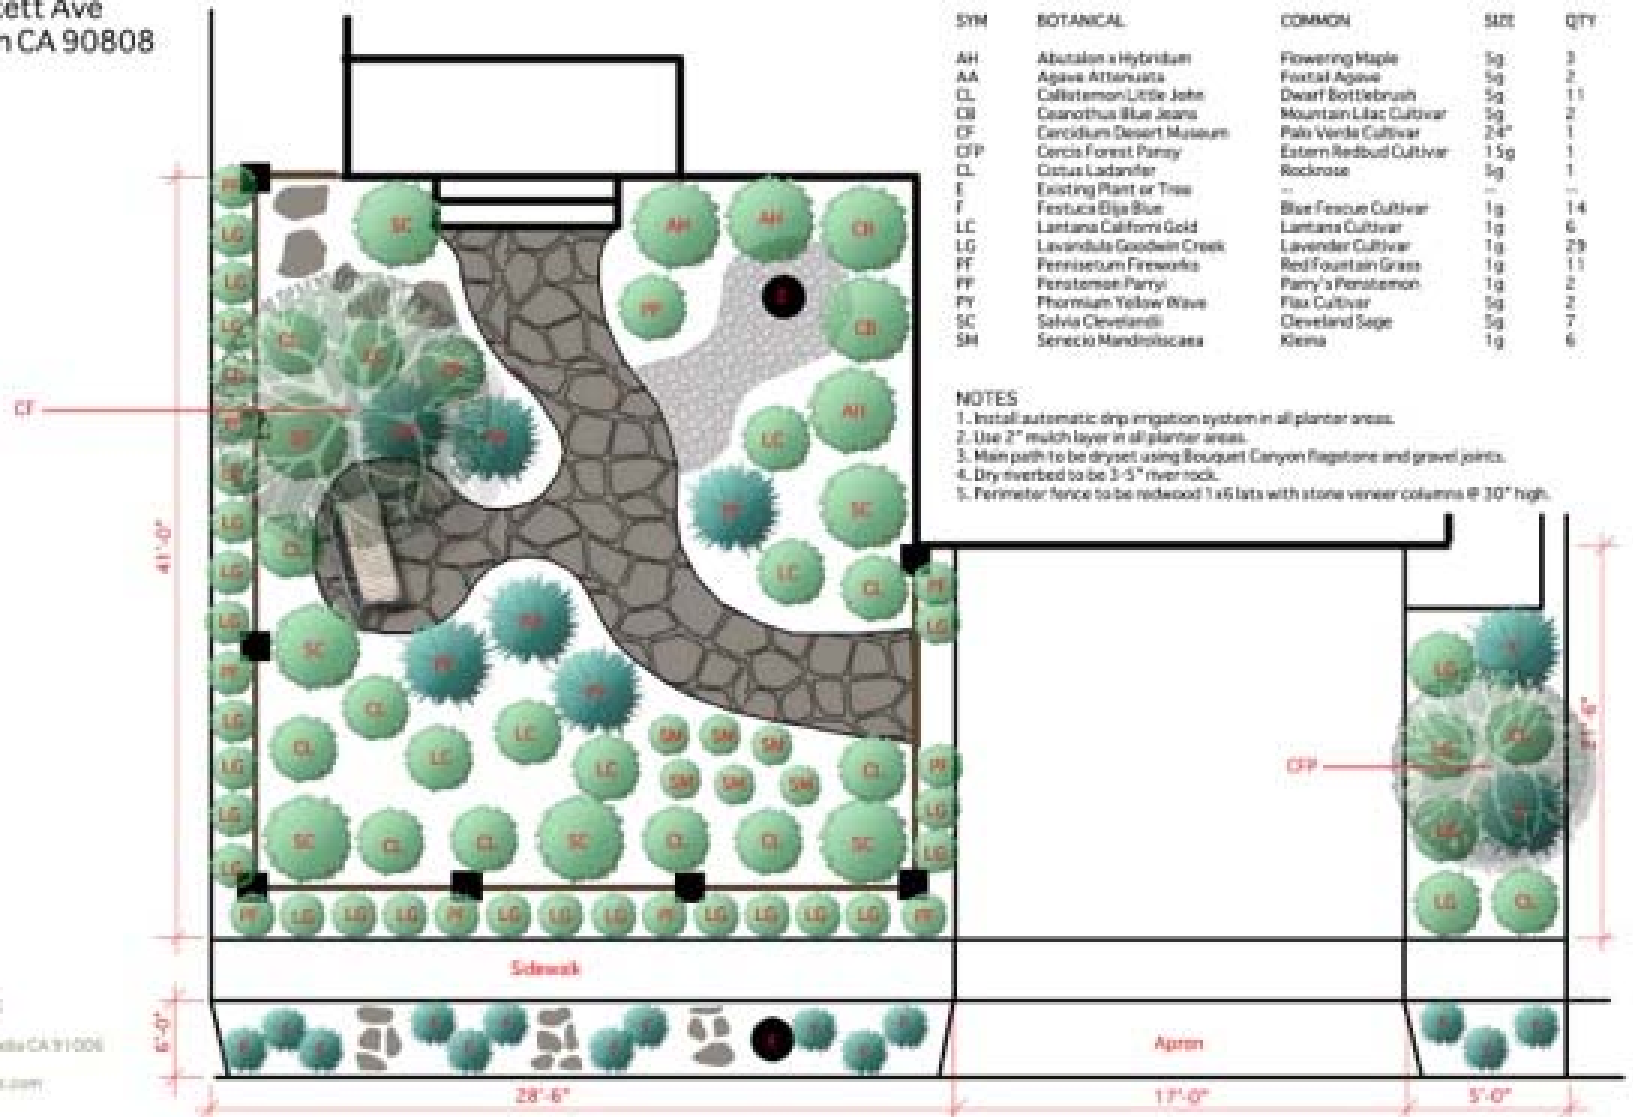

134 California St. Arcadia CA 91006  
828.328.4310  
info@dpengineers.com  
LIC 983817

Drawing Not To Scale